


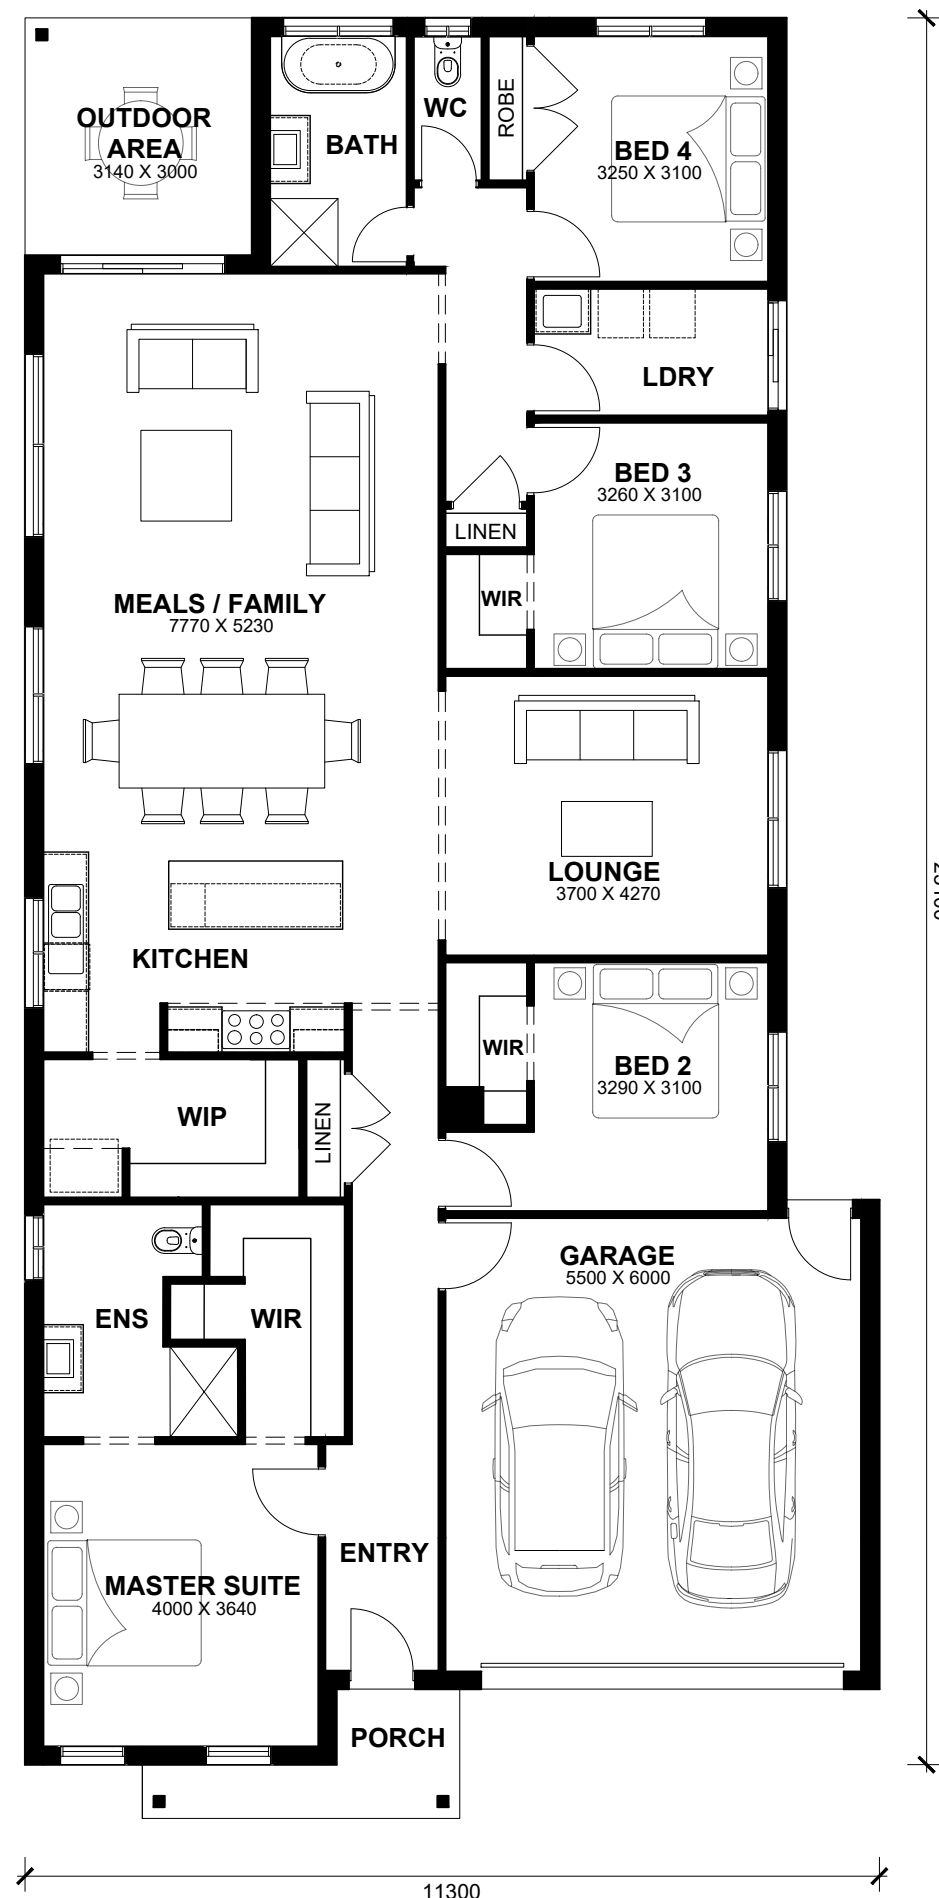

MARLI 26
SCALE 1:100
(12.5 X 32)

AREAS		
	M2	SQ
DWELLING	189.15	20.36
GARAGE	36.06	3.88
PORCH	4.61	0.50
OUTDOOR AREA	9.42	1.01
TOTAL AREA	239.24	25.75


ASTON HOMES HEAD OFFICE:
1/11 Cooper Street
Campbellfield VIC 3061

PHONE:
(03) 7303 2700

EMAIL:
admin@astonhomes.com.au

www.astonhomes.com.au

© This drawing is copyright to Aston Homes.
No part of this drawing shall be used for any other purpose
without the prior written consent of the respective owners.

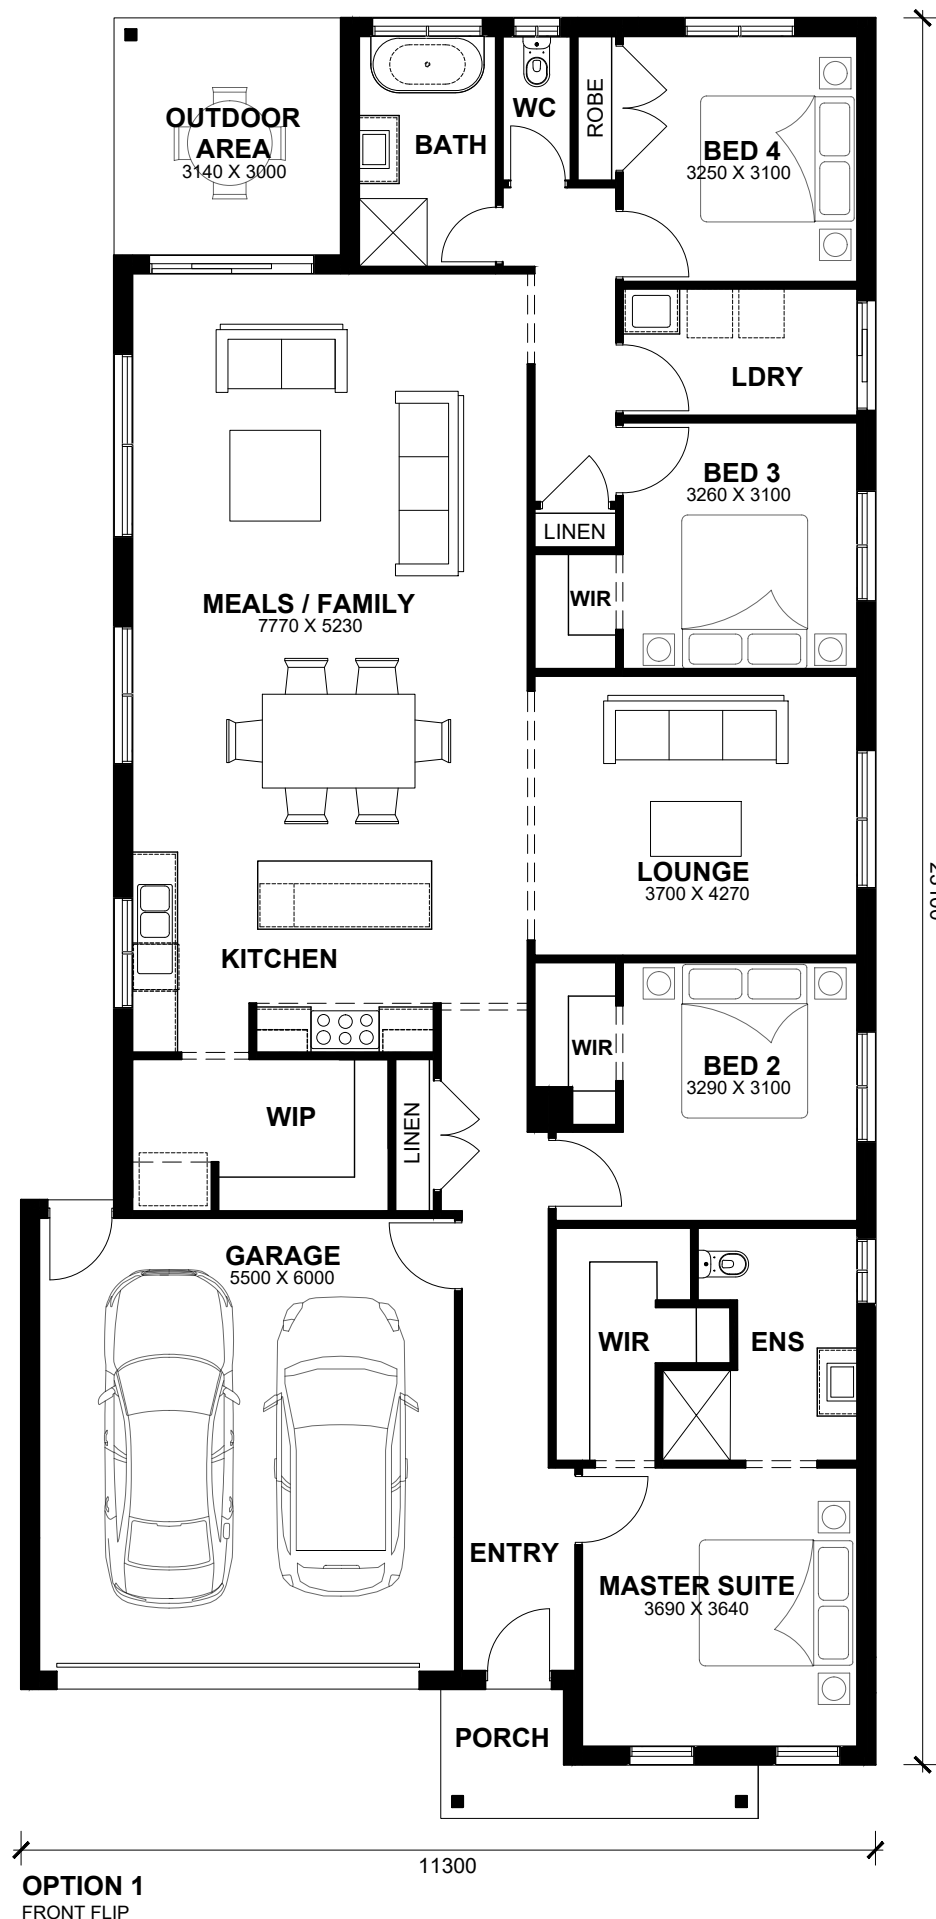

MARLI 26

SCALE 1:100
(12.5 X 32)

AREAS		
	M2	SQ
DWELLING	189.15	20.36
GARAGE	36.06	3.88
PORCH	4.61	0.50
OUTDOOR AREA	9.42	1.01
TOTAL AREA	239.24	25.75


ASTON HOMES HEAD OFFICE:
1/11 Cooper Street
Campbellfield VIC 3061

PHONE:
(03) 7303 2700

EMAIL:
admin@astonhomes.com.au

www.astonhomes.com.au

© This drawing is copyright to Aston Homes.
No part of this drawing shall be used for any other purpose
without the prior written consent of the respective owners.

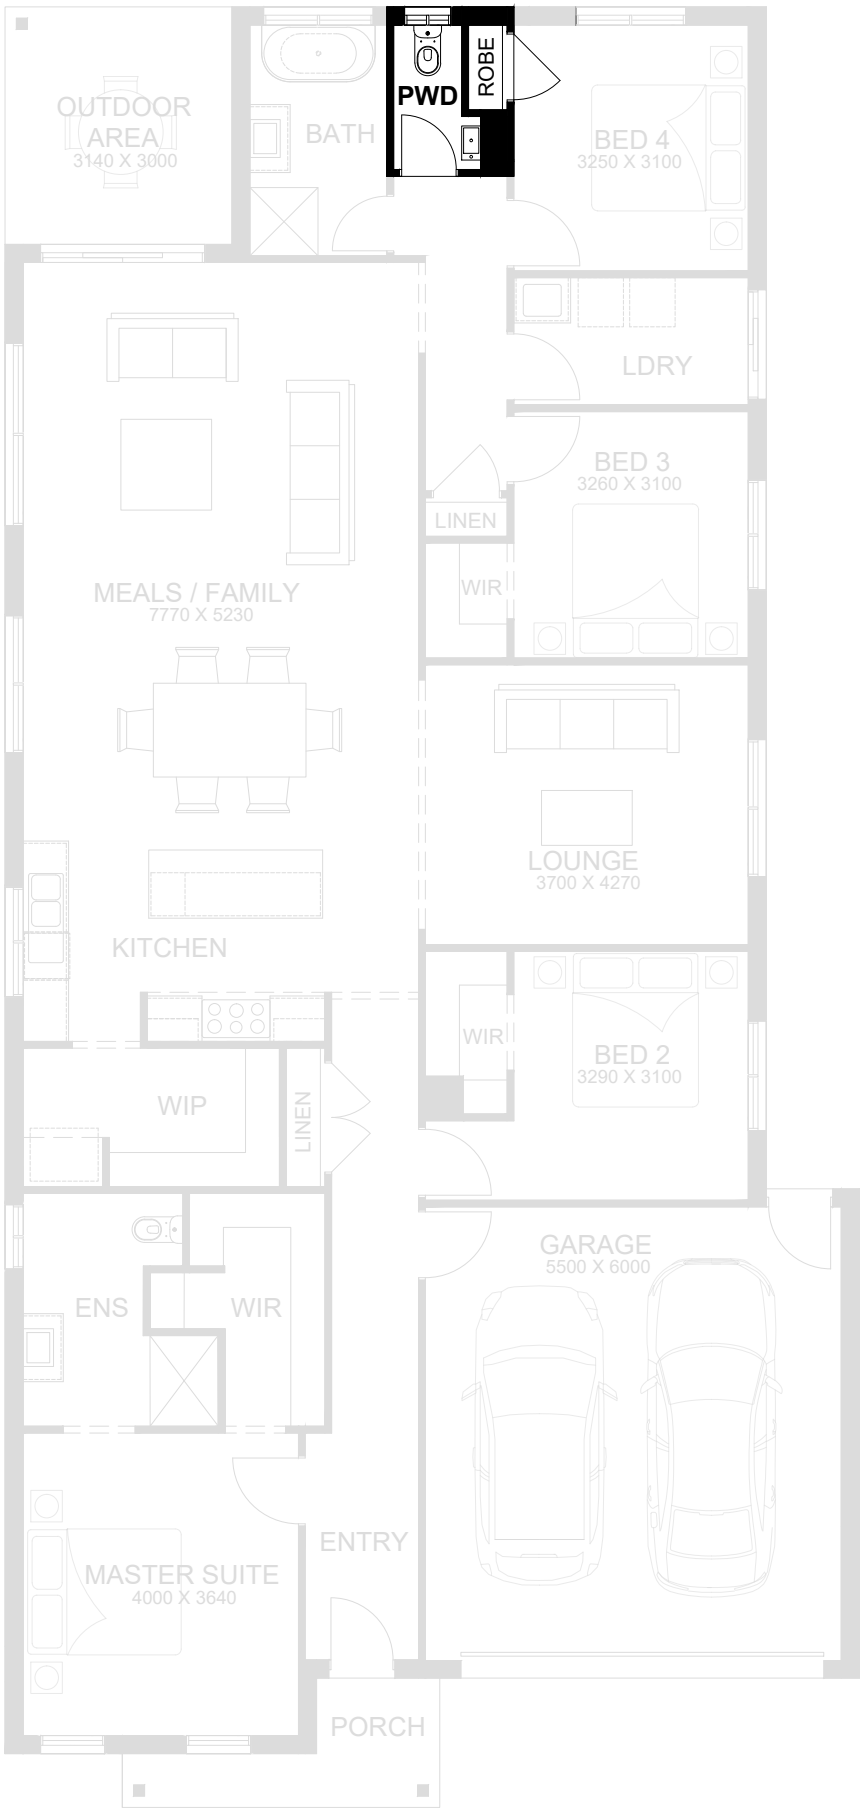

OPTION 2
FRONT FLIP

11300

23100

MARLI 26
SCALE 1:100
(12.5 X 32)

AREAS		
	M2	SQ
DWELLING	189.15	20.36
GARAGE	36.06	3.88
PORCH	4.61	0.50
OUTDOOR AREA	9.42	1.01
TOTAL AREA	239.24	25.75


ASTON HOMES HEAD OFFICE:
1/11 Cooper Street
Campbellfield VIC 3061

PHONE:
(03) 7303 2700

EMAIL:
admin@astonhomes.com.au

www.astonhomes.com.au

© This drawing is copyright to Aston Homes.
No part of this drawing shall be used for any other purpose
without the prior written consent of the respective owners.

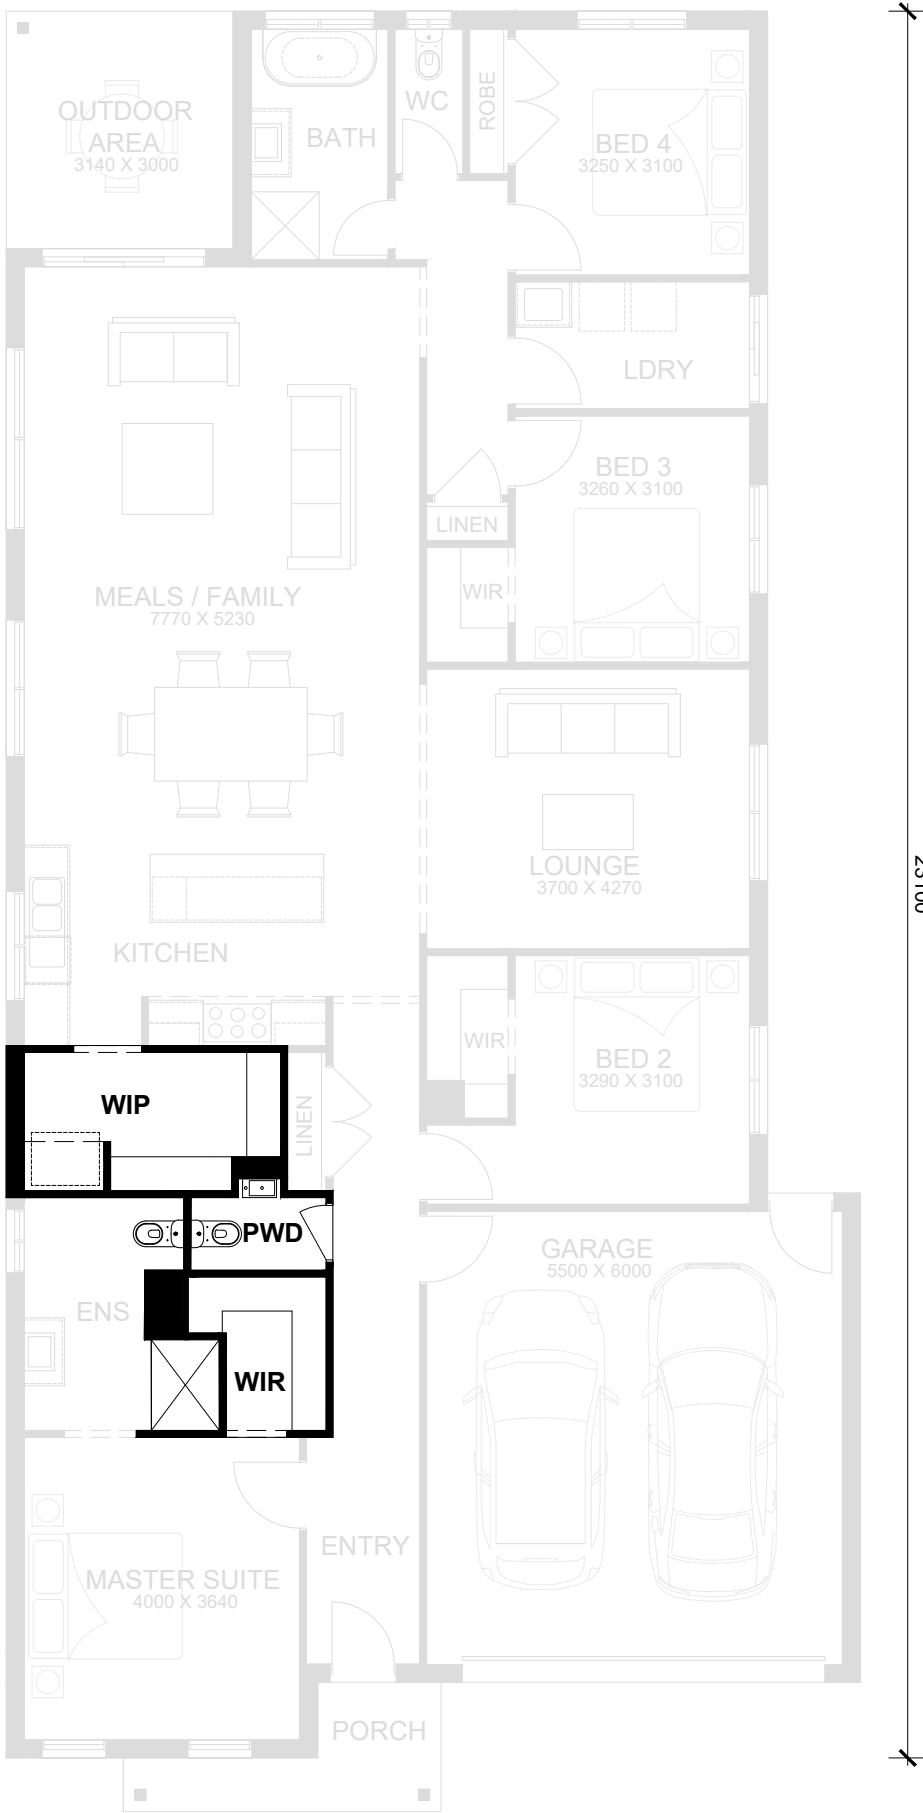

OPTION 3
FRONT ENTRY PWD

11300

23100

MARLI 26
SCALE 1:100
(12.5 X 32)

AREAS		
	M2	SQ
DWELLING	189.15	20.36
GARAGE	36.06	3.88
PORCH	4.61	0.50
OUTDOOR AREA	9.42	1.01
TOTAL AREA	239.24	25.75

ASTON HOMES HEAD OFFICE:
1/11 Cooper Street
Campbellfield VIC 3061

PHONE:
(03) 7303 2700

EMAIL:
admin@astonhomes.com.au

www.astonhomes.com.au

© This drawing is copyright to Aston Homes.
No part of this drawing shall be used for any other purpose
without the prior written consent of the respective owners.