


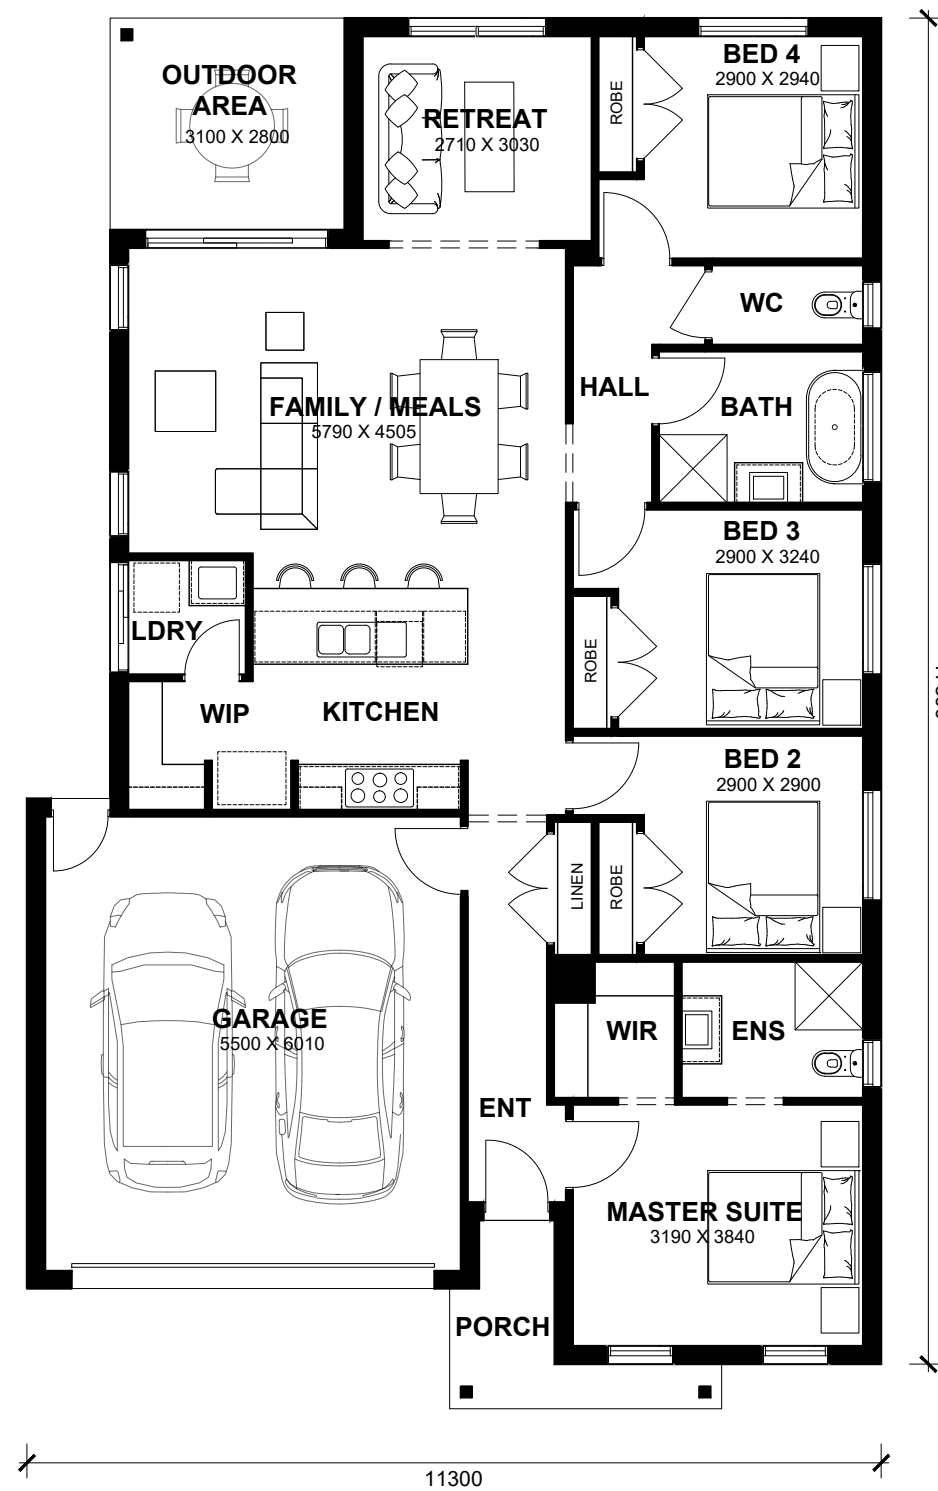

RIVERTON 20

SCALE 1:100
(12.5 X 25)

AREAS		
	M2	SQ
DWELLING	136.93	14.74
GARAGE	36.30	3.91
PORCH	4.41	0.48
OUTDOOR AREA	8.68	0.93
TOTAL AREA	186.32	20.06

Access
collection


ASTON HOMES HEAD OFFICE:
1/11 Cooper Street
Campbellfield VIC 3061

PHONE:
(03) 7303 2700

EMAIL:
admin@astonhomes.com.au

www.astonhomes.com.au

© This drawing is copyright to Aston Homes.
No part of this drawing shall be used for any other purpose
without the prior written consent of the respective owners.

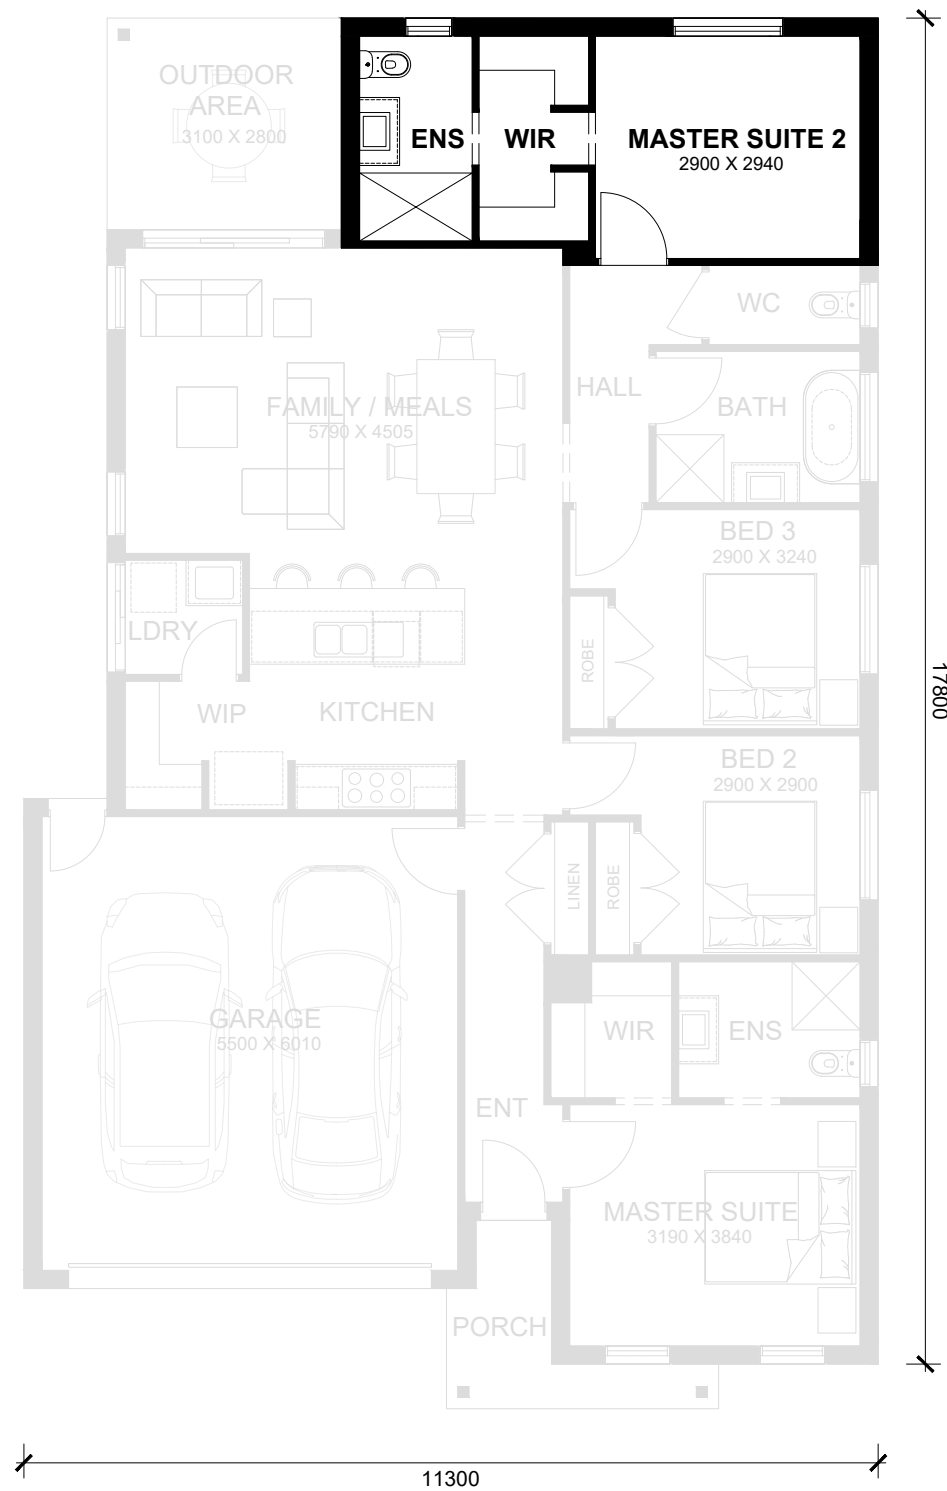

OPTION 1
MASTER SUITE 2 IN LIEU OF RETREAT

RIVERTON 20

SCALE 1:100
(12.5 X 25)

AREAS		
	M2	SQ
DWELLING	136.93	14.74
GARAGE	36.30	3.91
PORCH	4.41	0.48
OUTDOOR AREA	8.68	0.93
TOTAL AREA	186.32	20.06

Access
collection


ASTON HOMES HEAD OFFICE:
1/11 Cooper Street
Campbellfield VIC 3061

PHONE:
(03) 7303 2700

EMAIL:
admin@astonhomes.com.au

www.astonhomes.com.au

© This drawing is copyright to Aston Homes.
No part of this drawing shall be used for any other purpose
without the prior written consent of the respective owners.

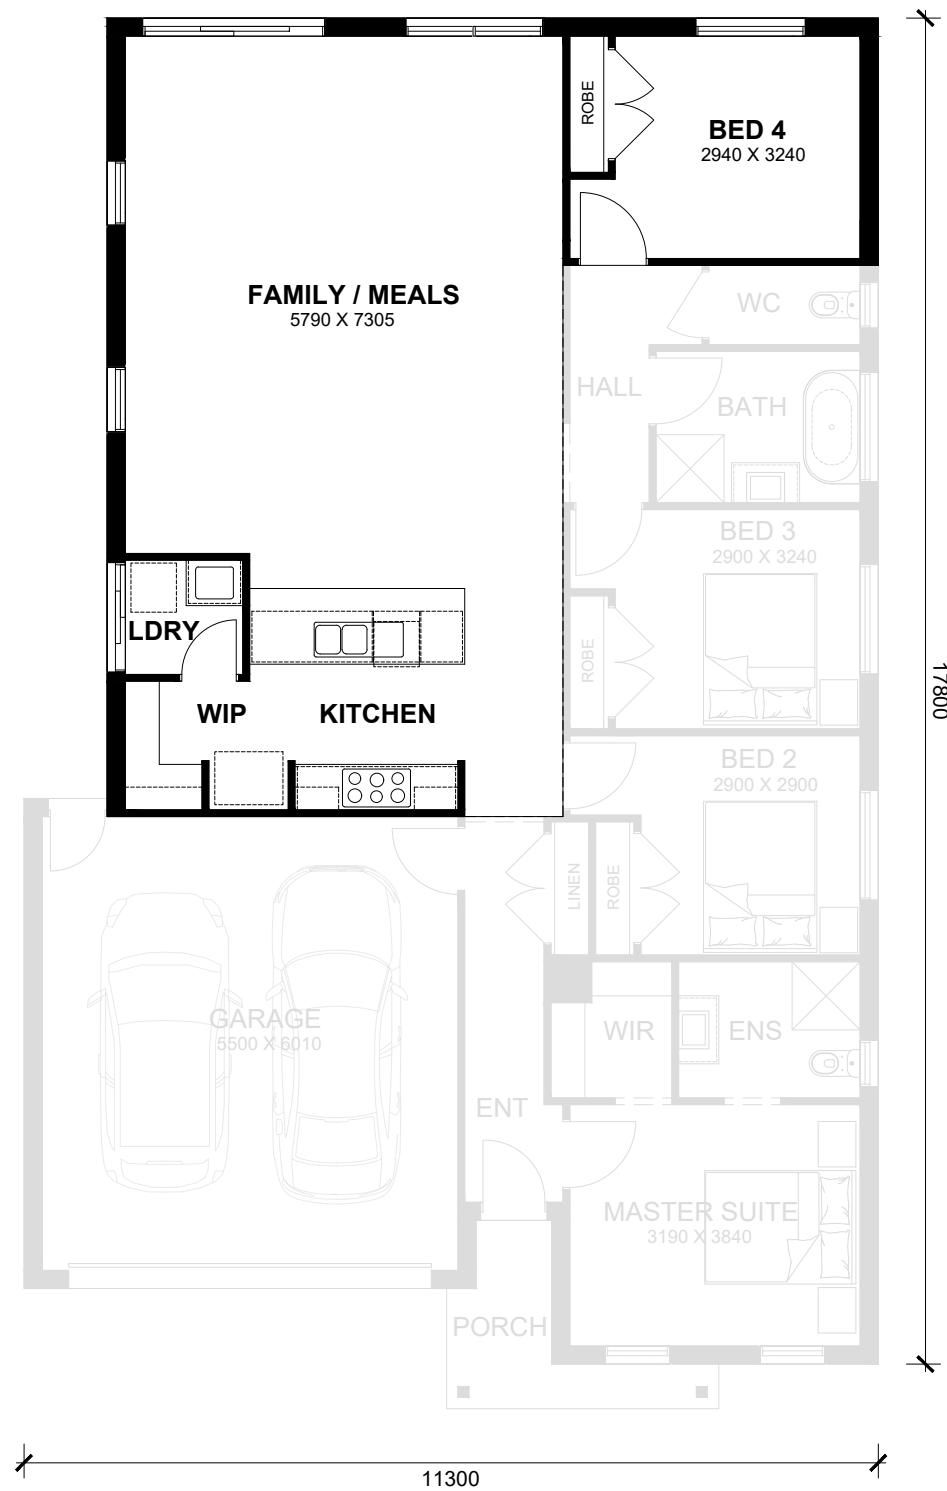

OPTION 2
EXTENDED FAMILY AND MEALS

RIVERTON 20

SCALE 1:100
(12.5 X 25)

AREAS		
	M2	SQ
DWELLING	136.93	14.74
GARAGE	36.30	3.91
PORCH	4.41	0.48
OUTDOOR AREA	8.68	0.93
TOTAL AREA	186.32	20.06

Access
collection


ASTON HOMES HEAD OFFICE:
1/11 Cooper Street
Campbellfield VIC 3061

PHONE:
(03) 7303 2700

EMAIL:
admin@astonhomes.com.au

www.astonhomes.com.au

© This drawing is copyright to Aston Homes.
No part of this drawing shall be used for any other purpose
without the prior written consent of the respective owners.

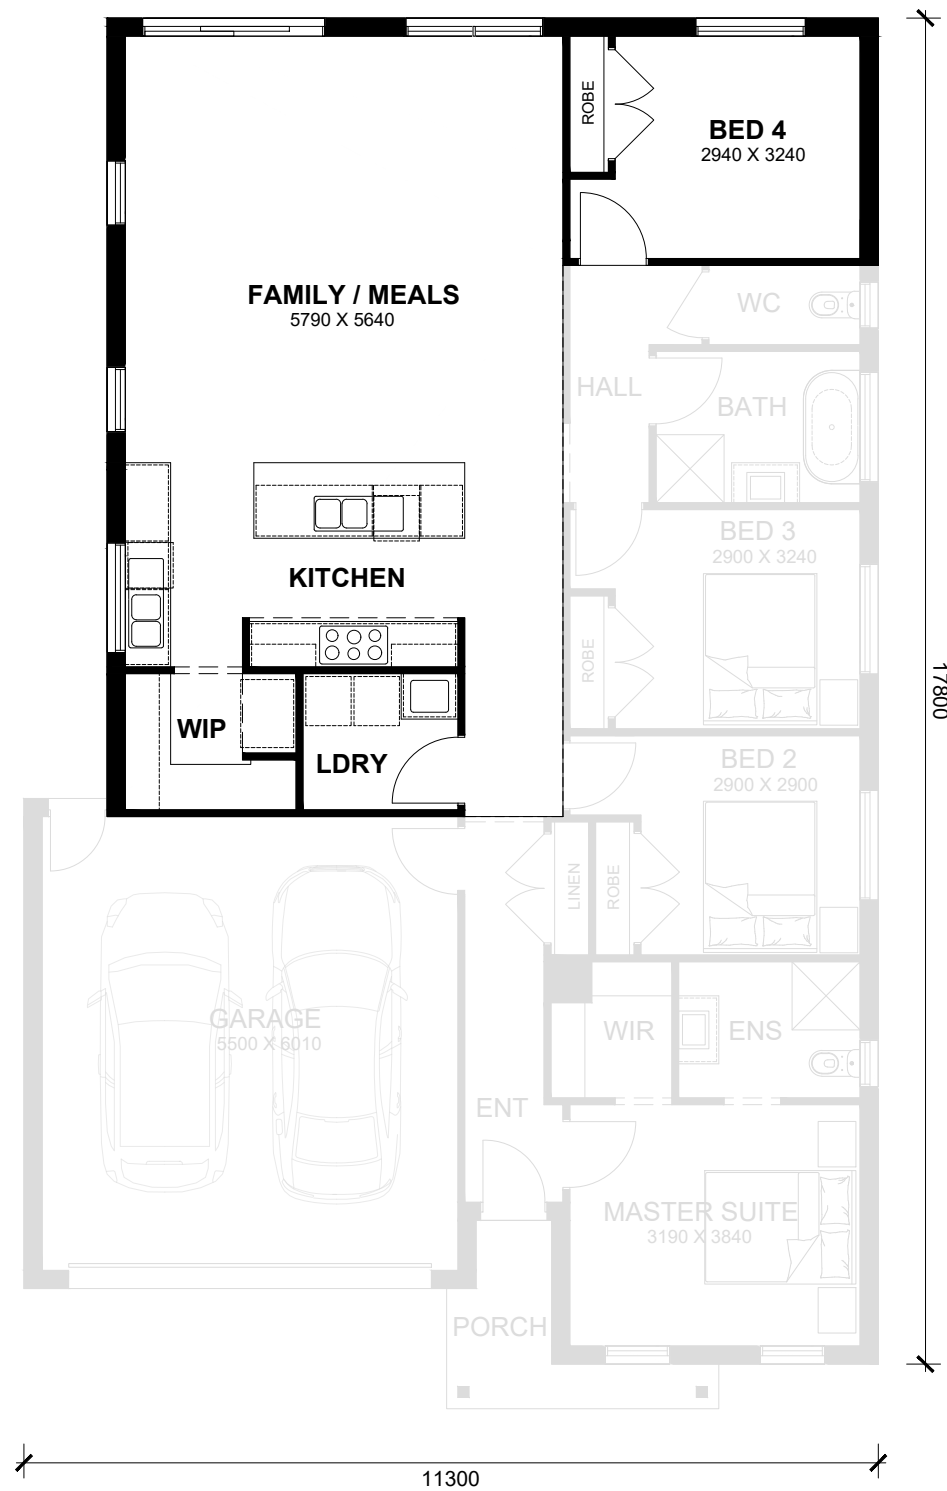

OPTION 3
EXTENDED FAMILY AND MEALS AND KITCHEN LAUNDRY
RE-CONFIGURATION

RIVERTON 20

SCALE 1:100
(12.5 X 25)

AREAS		
	M2	SQ
DWELLING	136.93	14.74
GARAGE	36.30	3.91
PORCH	4.41	0.48
OUTDOOR AREA	8.68	0.93
TOTAL AREA	186.32	20.06

Access
collection

ASTON HOMES HEAD OFFICE:
1/11 Cooper Street
Campbellfield VIC 3061

PHONE:
(03) 7303 2700

EMAIL:
admin@astonhomes.com.au

www.astonhomes.com.au

© This drawing is copyright to Aston Homes.
No part of this drawing shall be used for any other purpose
without the prior written consent of the respective owners.